



CENTER HOUSE THEATRE GROUNDPLAN (GRID+DIMS)	
DRAFTED: RADIN/CORNELL	PLATE #:
	1.00
PLATE SIZE: 11X17	SCALE: 1/8" = 1'-0"
8/14/2016 11:55 PM	

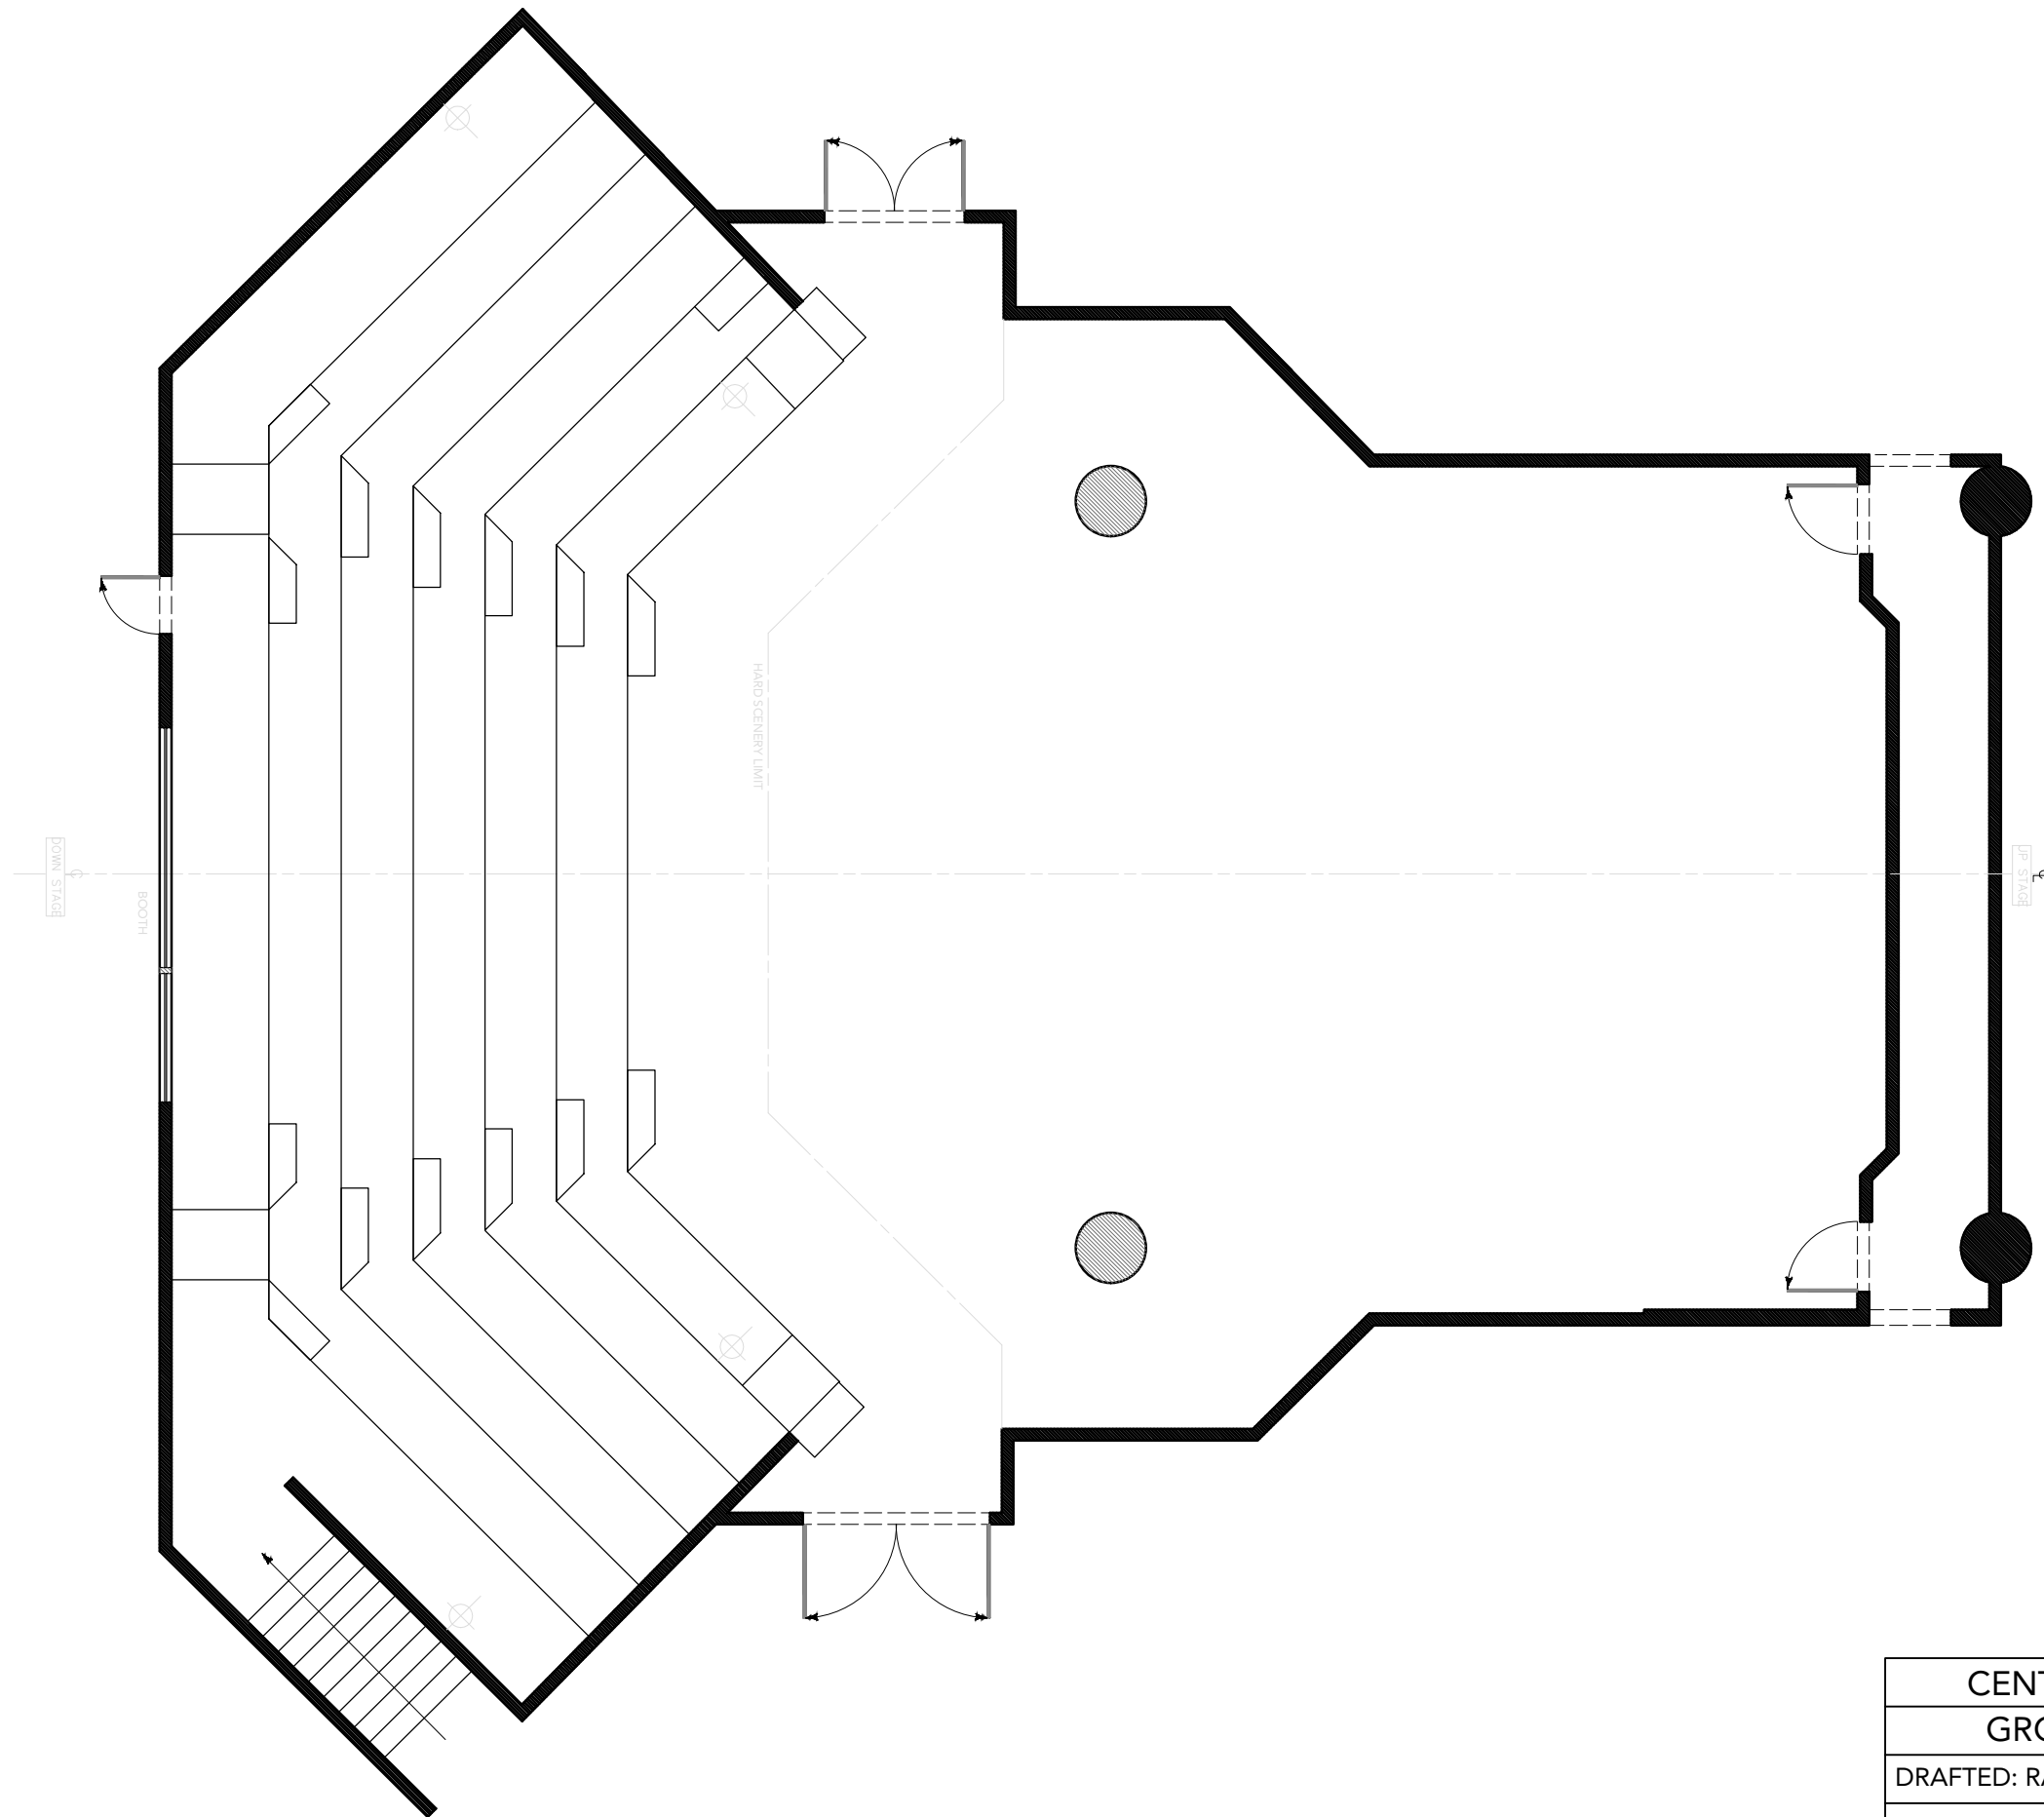


CENTER HOUSE THEATRE	
GROUNDPLAN (BLANK)	
DRAFTED: RADIN/CORNELL	PLATE #:
	2.00
PLATE SIZE: 11X17	
8/14/2016 11:55 PM	SCALE: $\frac{1}{8}'' = 1'-0''$

EDGE OF PLAYING SPACE

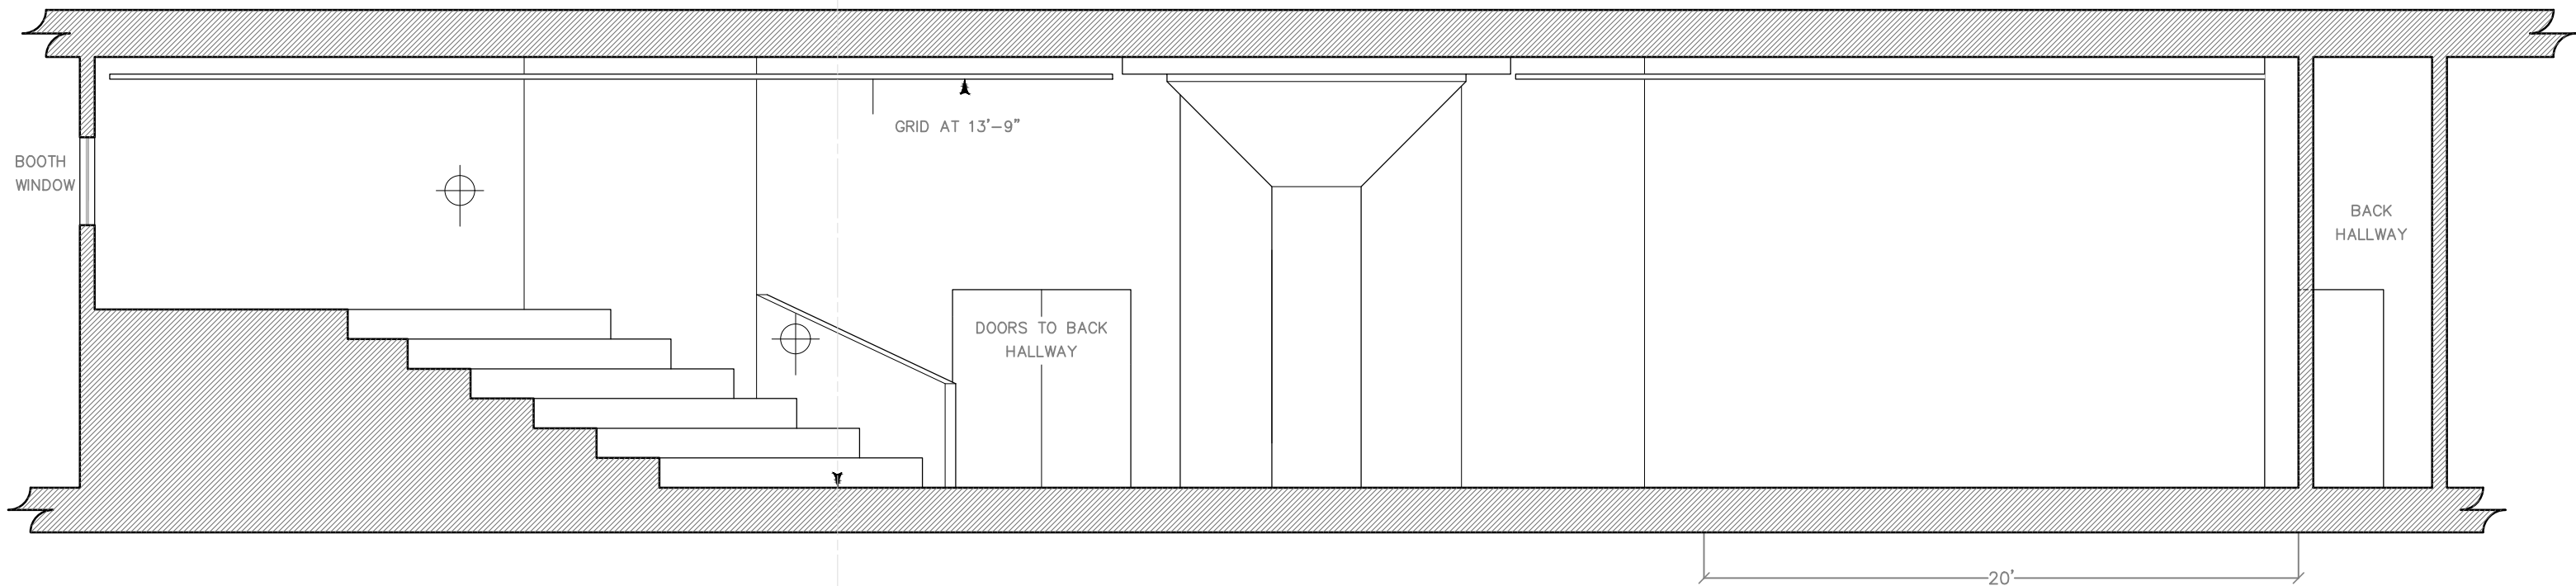

EDGE OF PLAYING SPACE

EDGE OF PLAYING SPACE

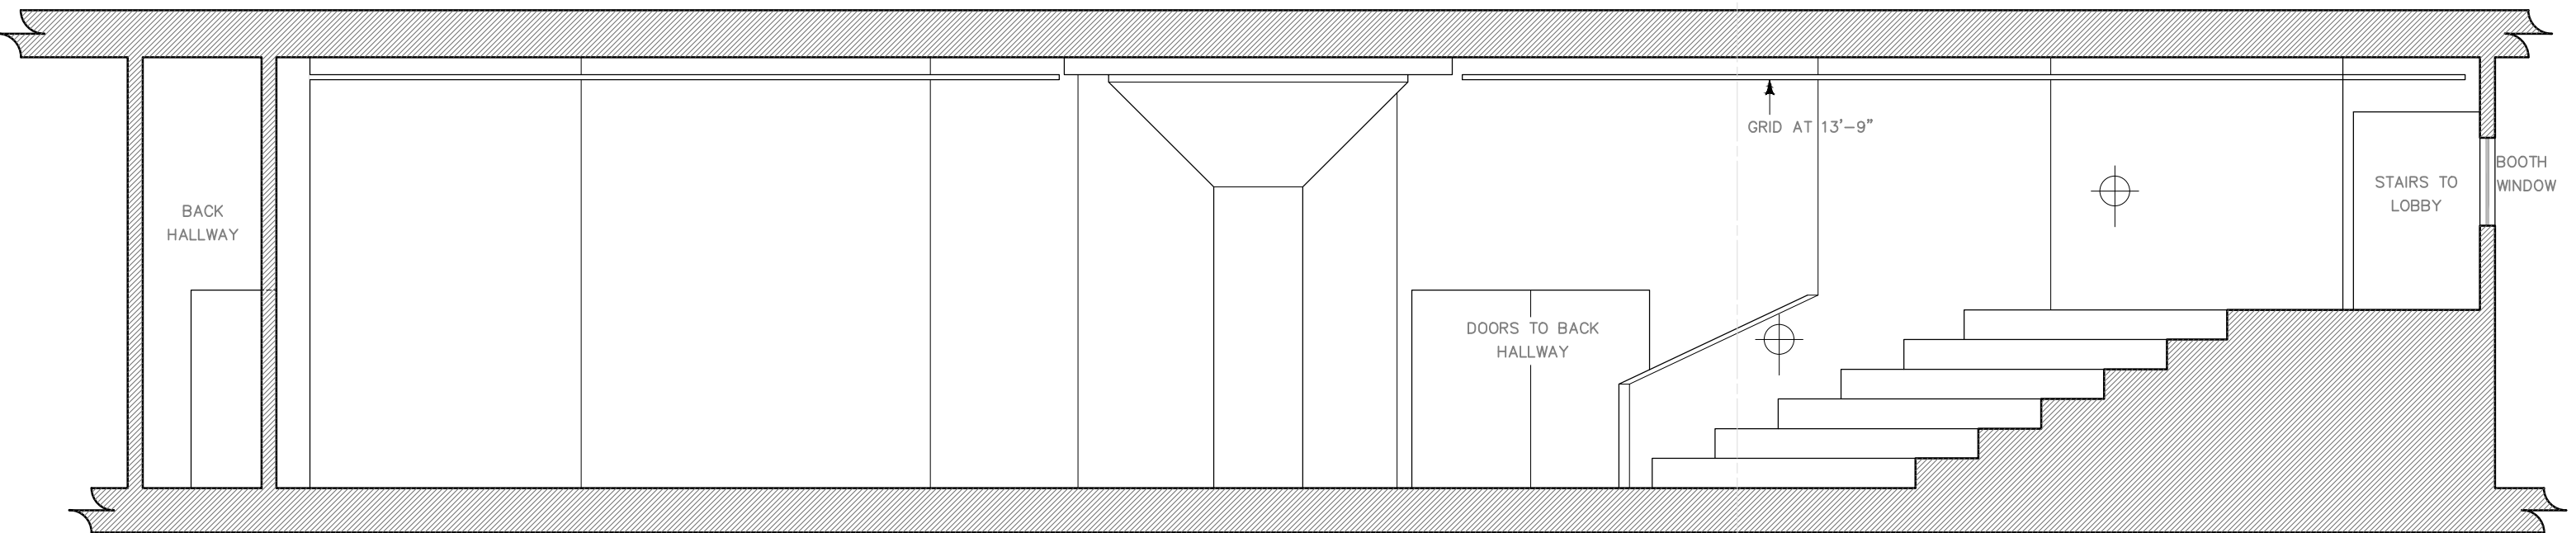

EDGE OF PLAYING SPACE

CENTER HOUSE THEATRE	
ELEVATIONS	
DRAFTED: RADIN/CORNELL	PLATE #:
	3.00
PLATE SIZE: 11X17	
8/14/2016 11:55 PM	SCALE: $\frac{3}{16}'' = 1'-0''$